



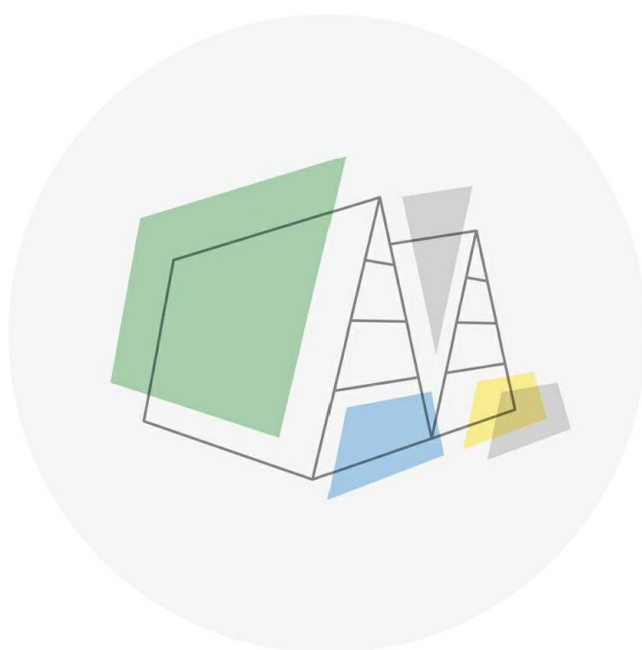


M.A.Di.
"VILLA"
mq. 86,00
(square footage)


LEGEND	
A1	unit system
A2	complementary unit system
A3	bathroom system (first floor)
B	extension unit
B1	extension unit + bathroom (first floor)
C	porch/balcony unit

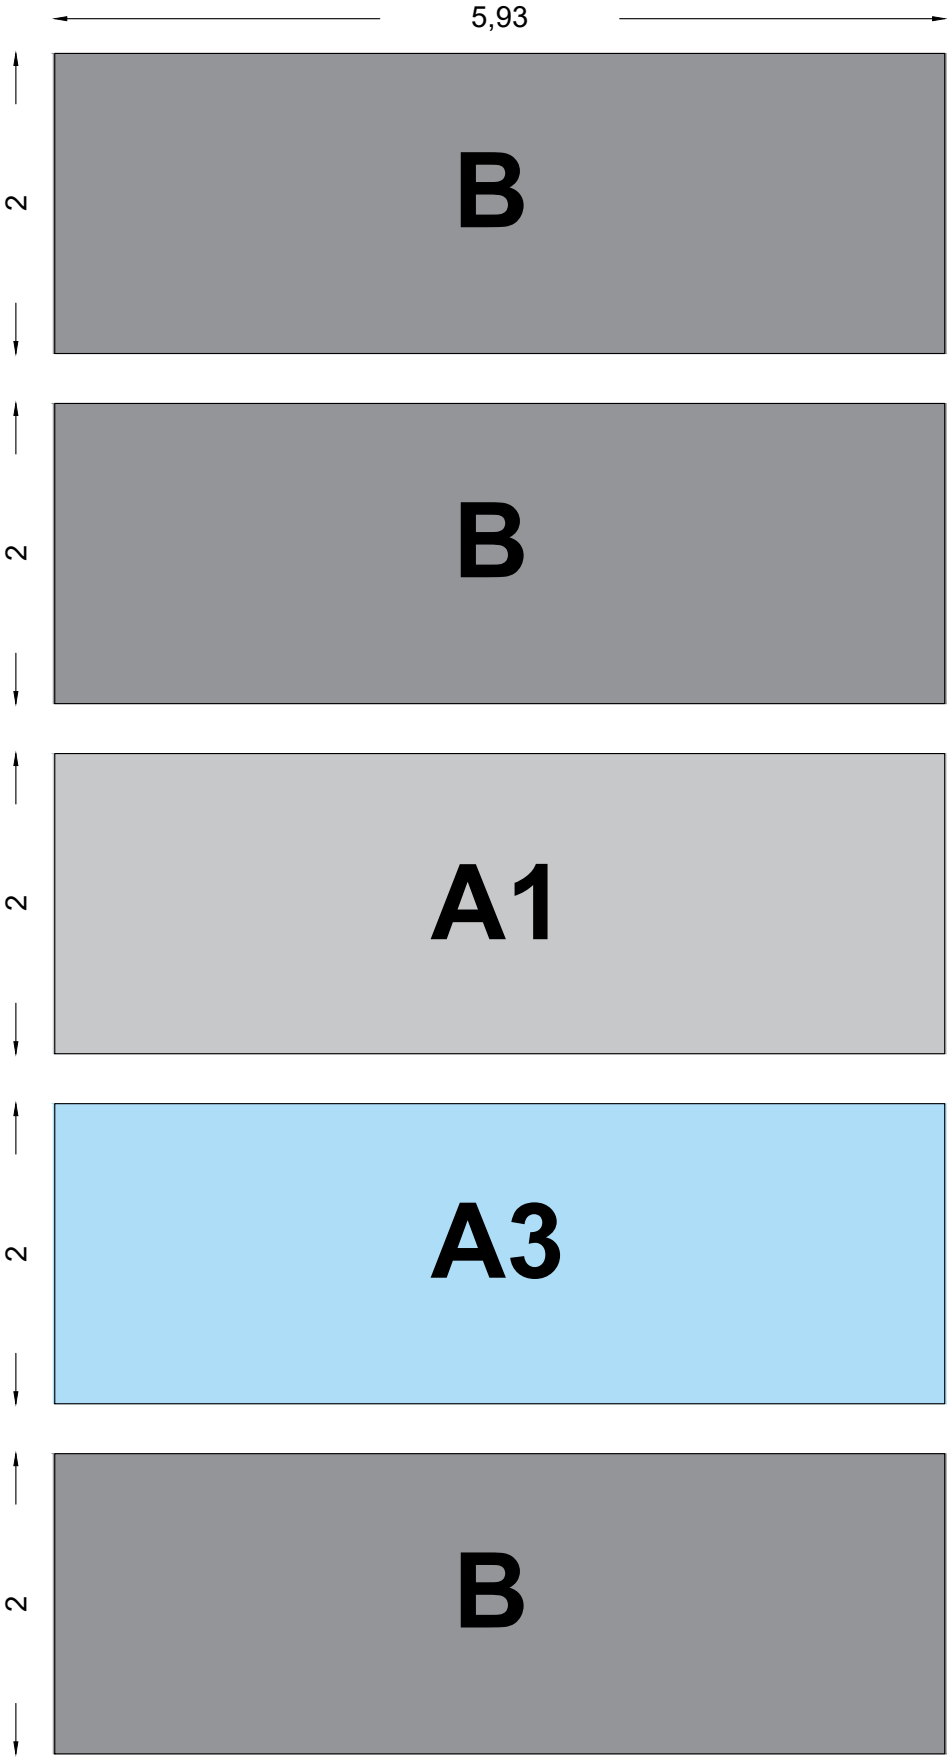

GROUND FLOOR
Assembly

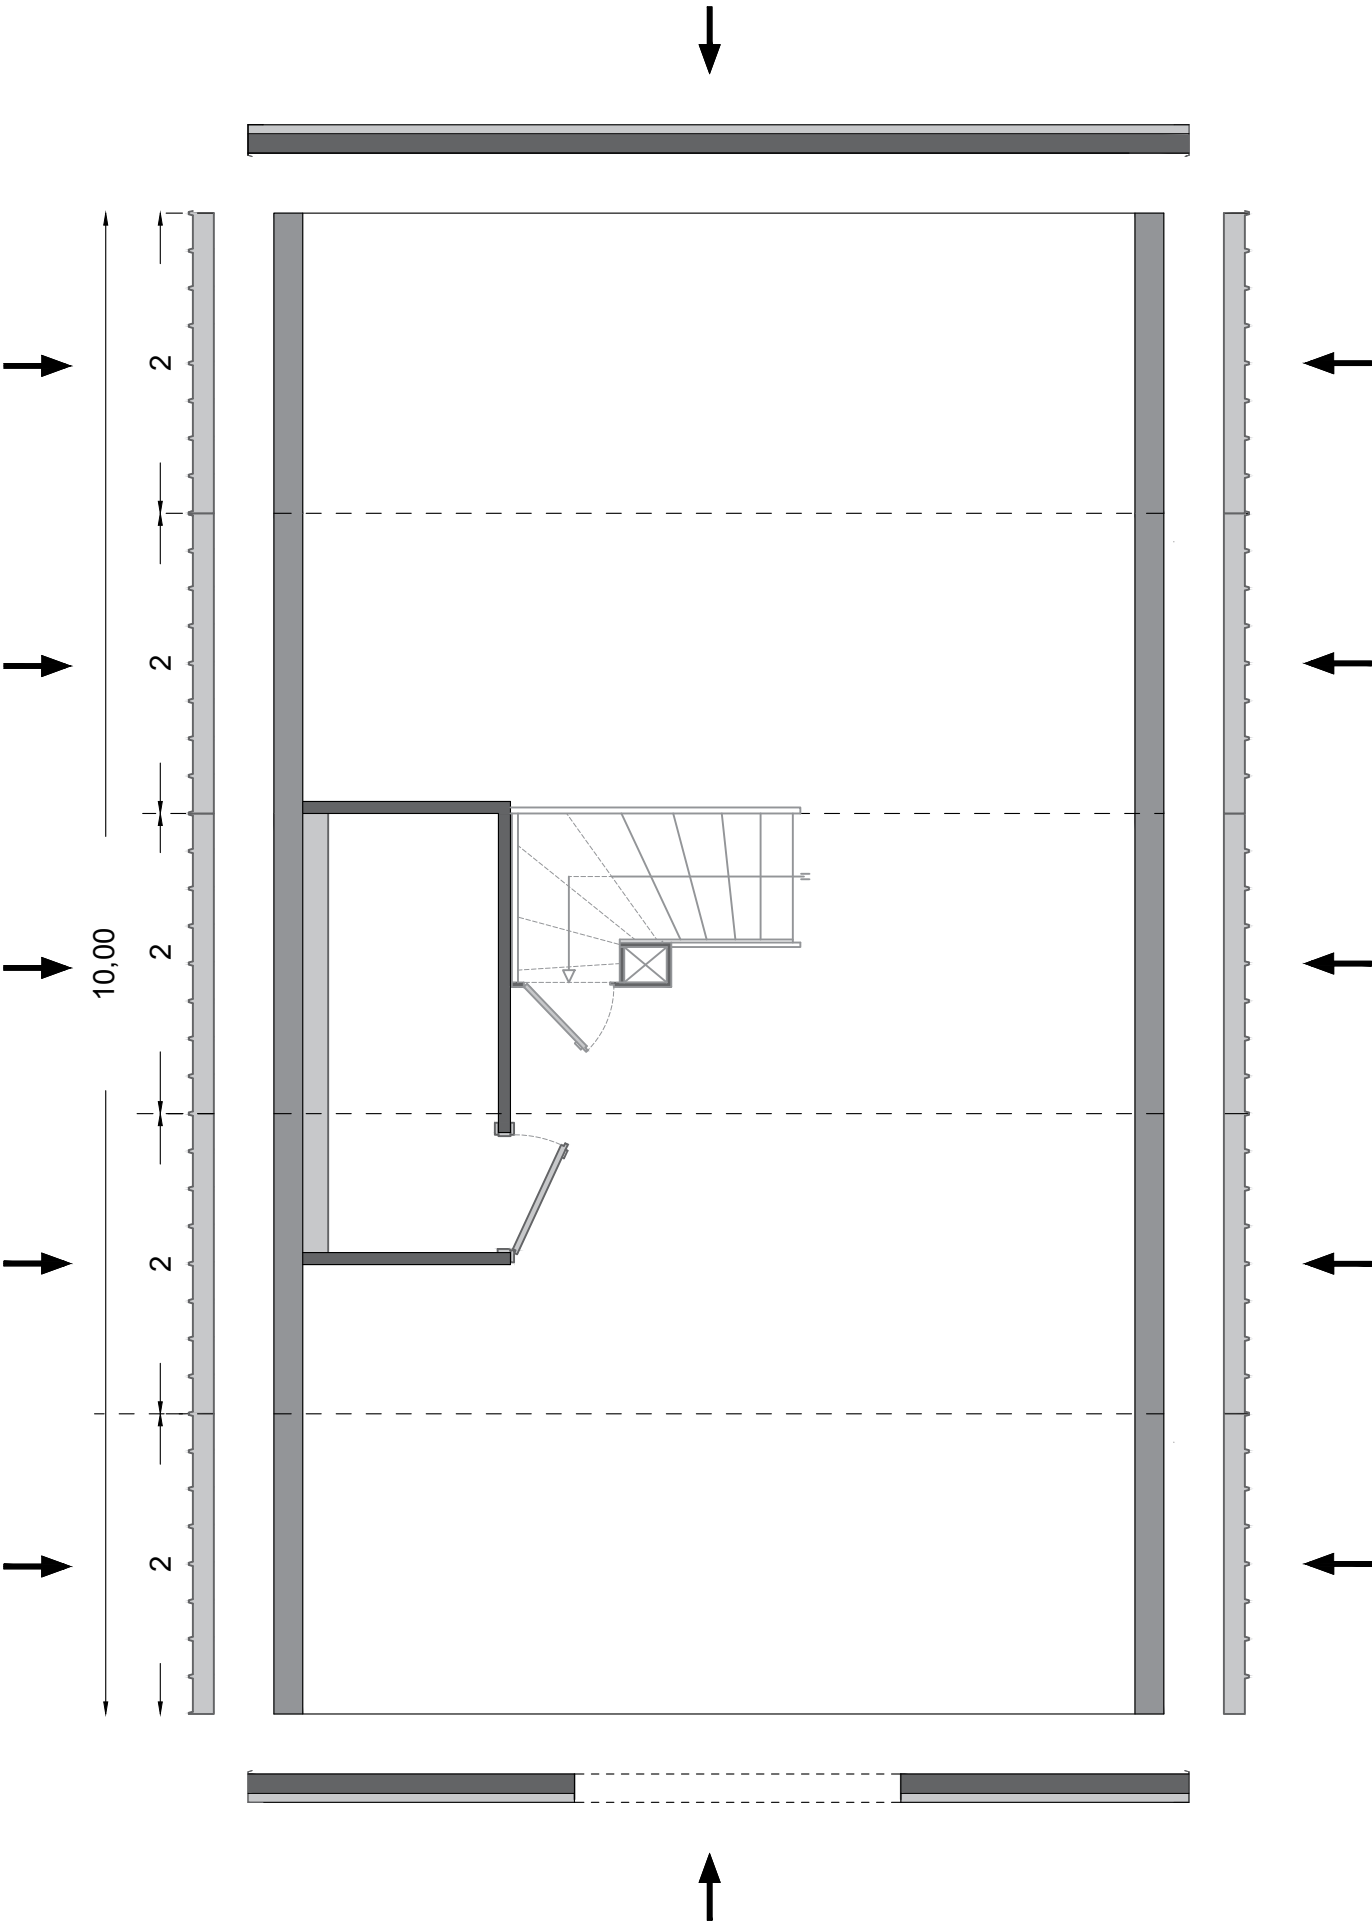


FIRST FLOOR
Assembly

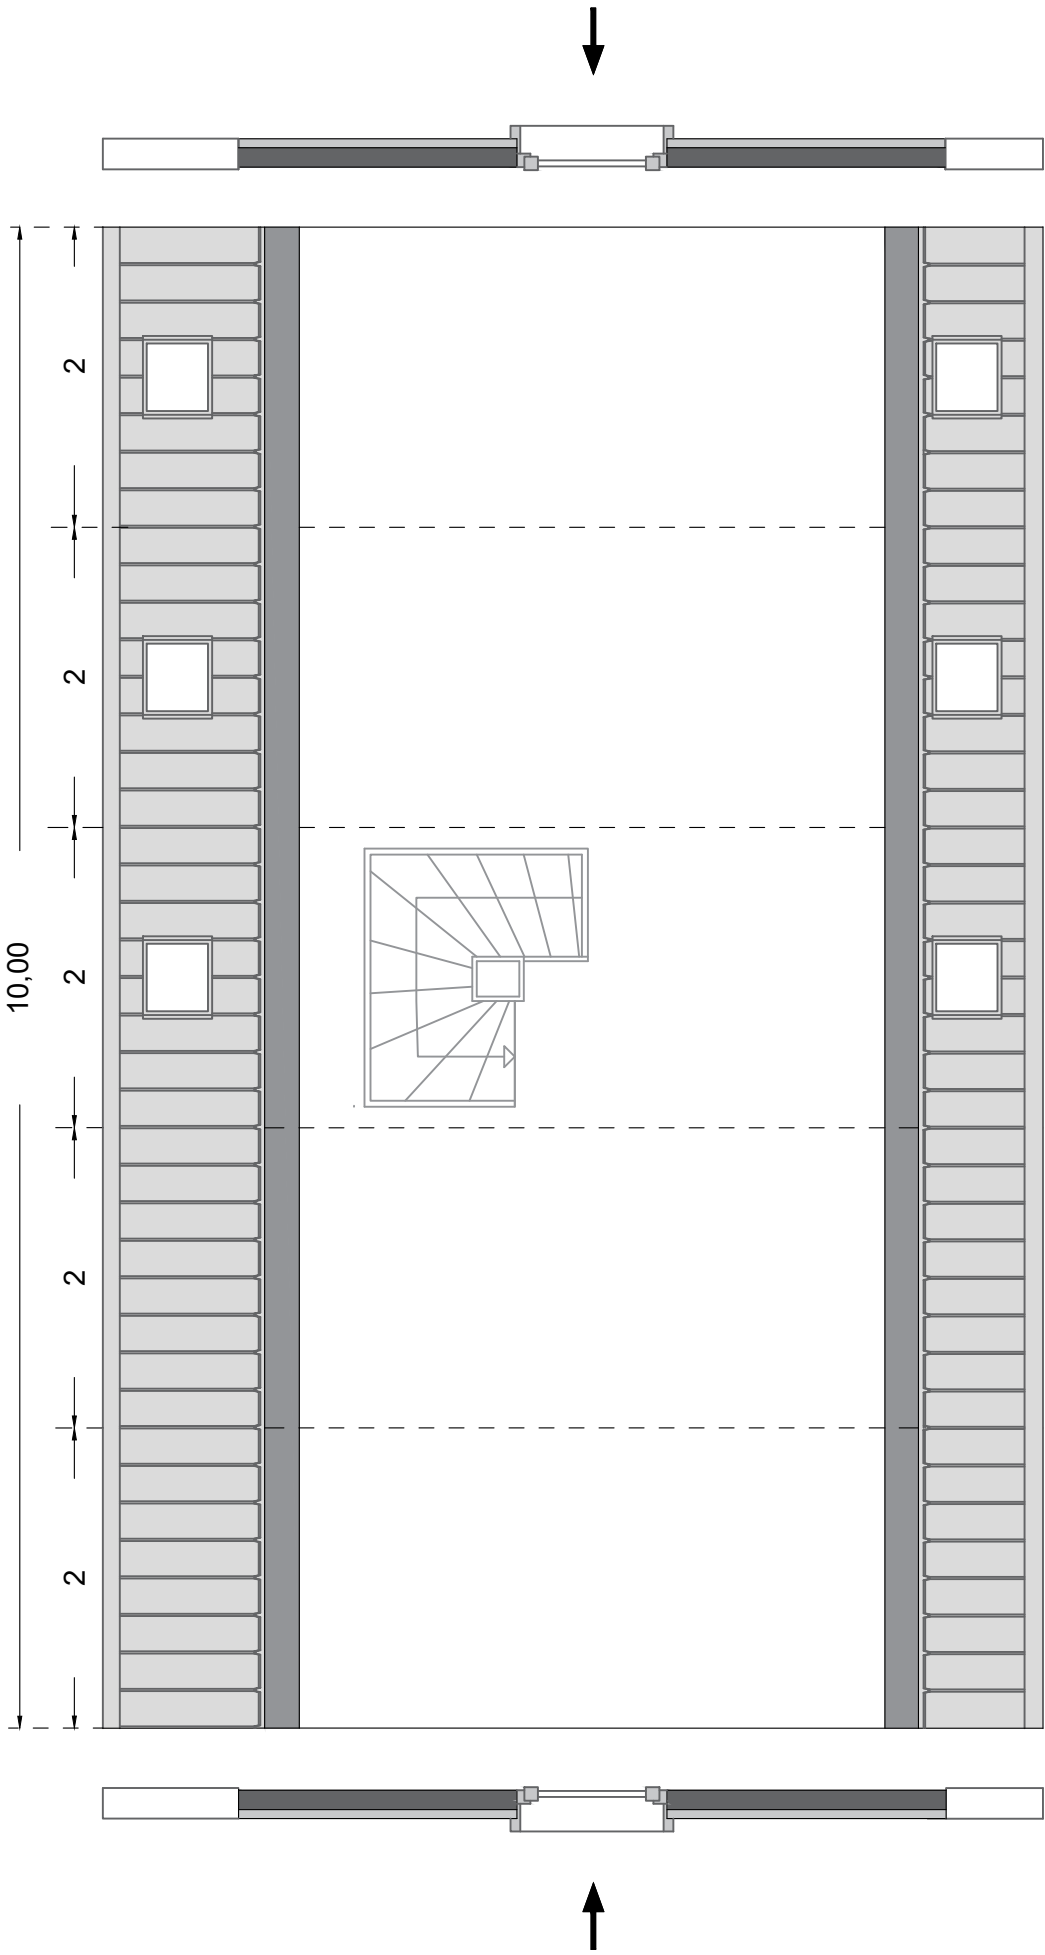


GROUND FLOOR


Furniture

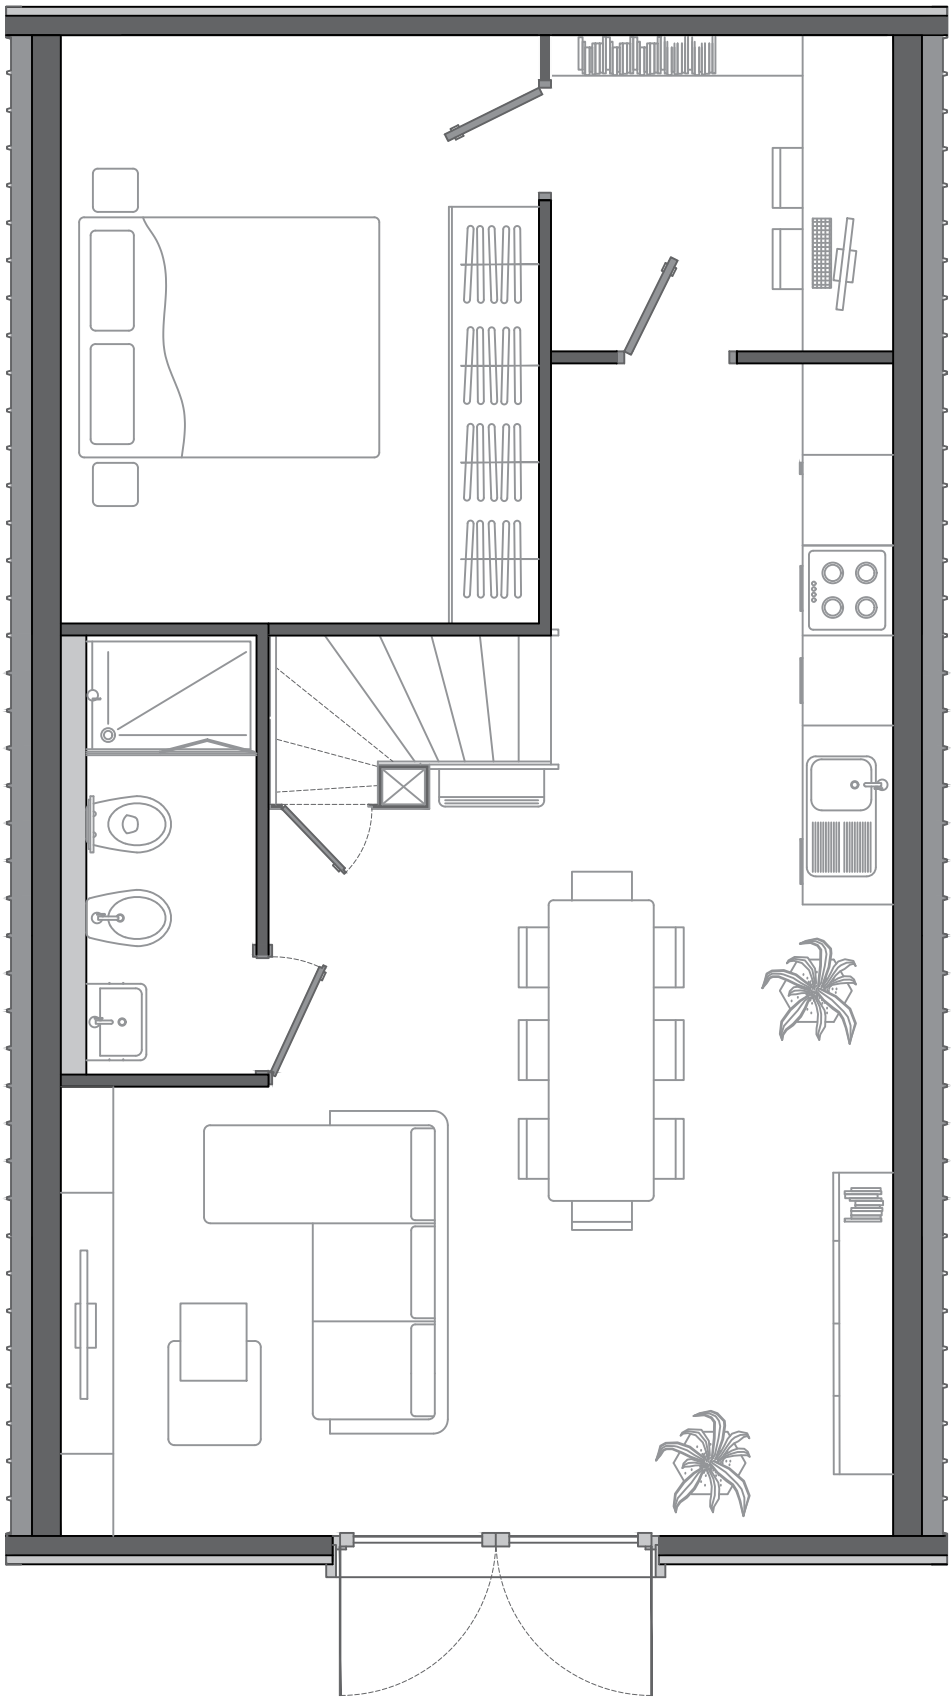

FIRST FLOOR

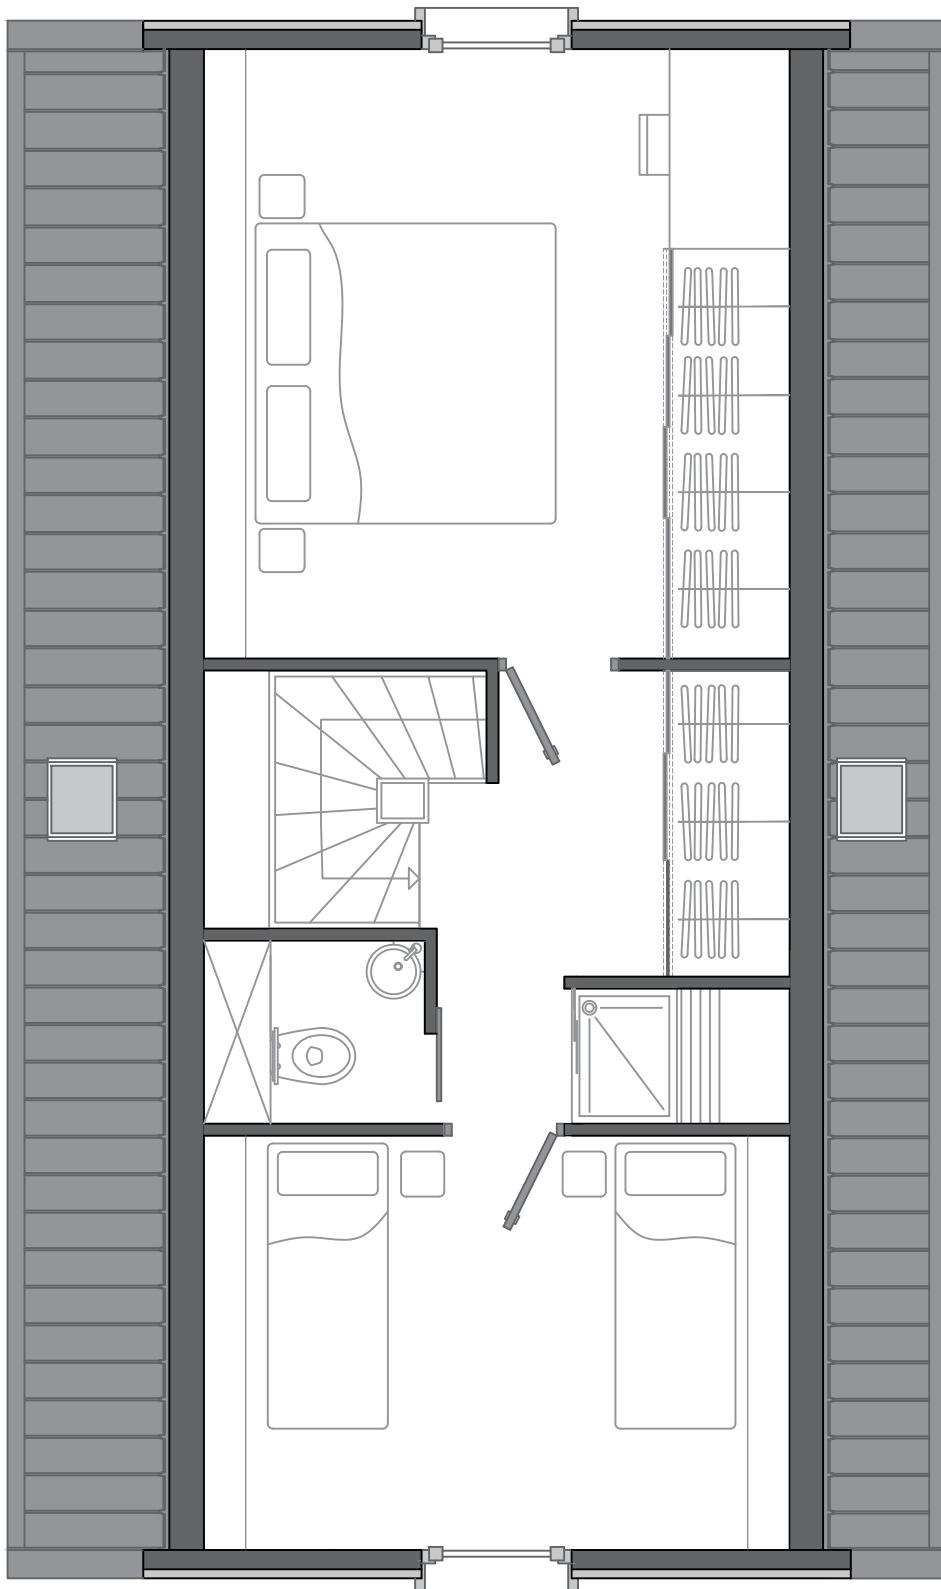


SECTION

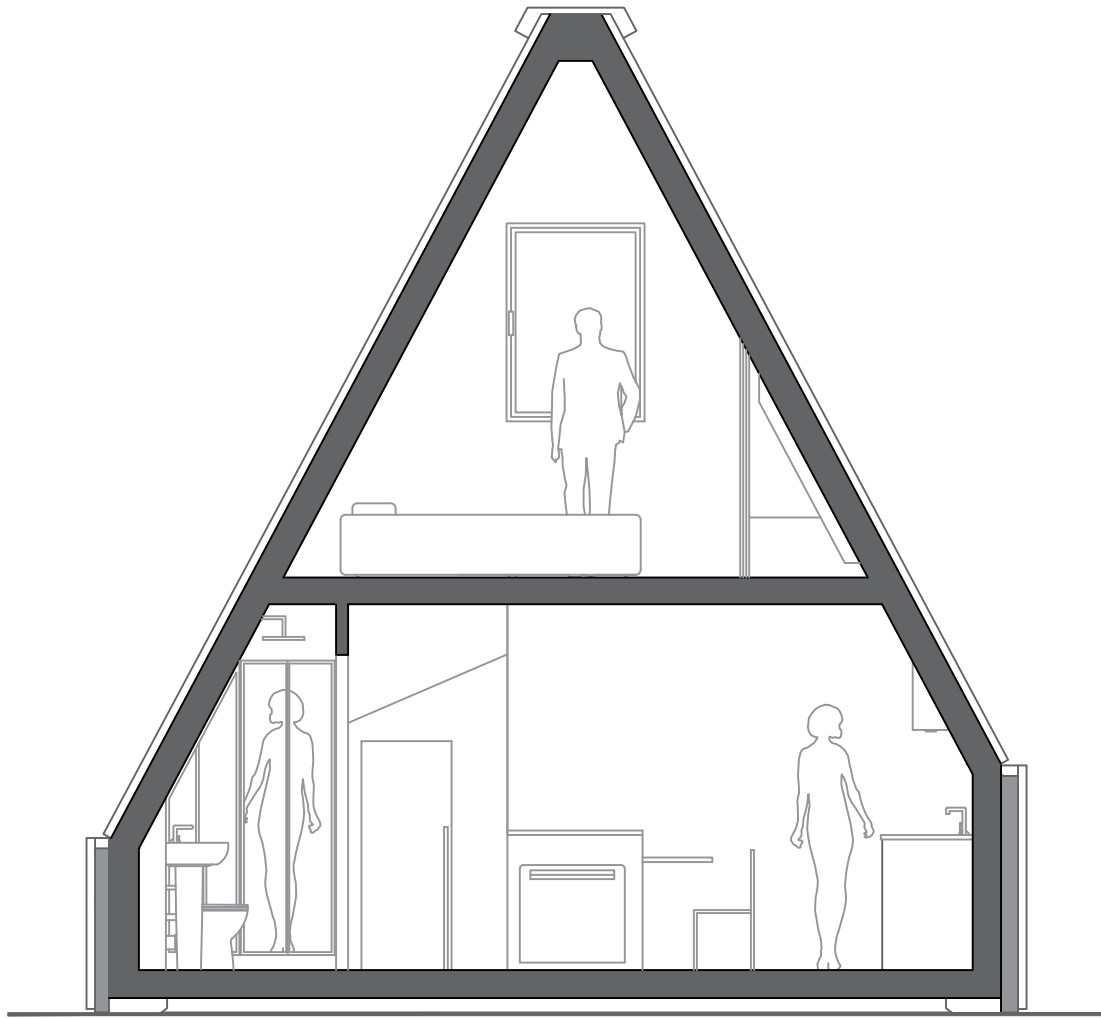

GROUND FLOOR


*VERANDA + BALCONY

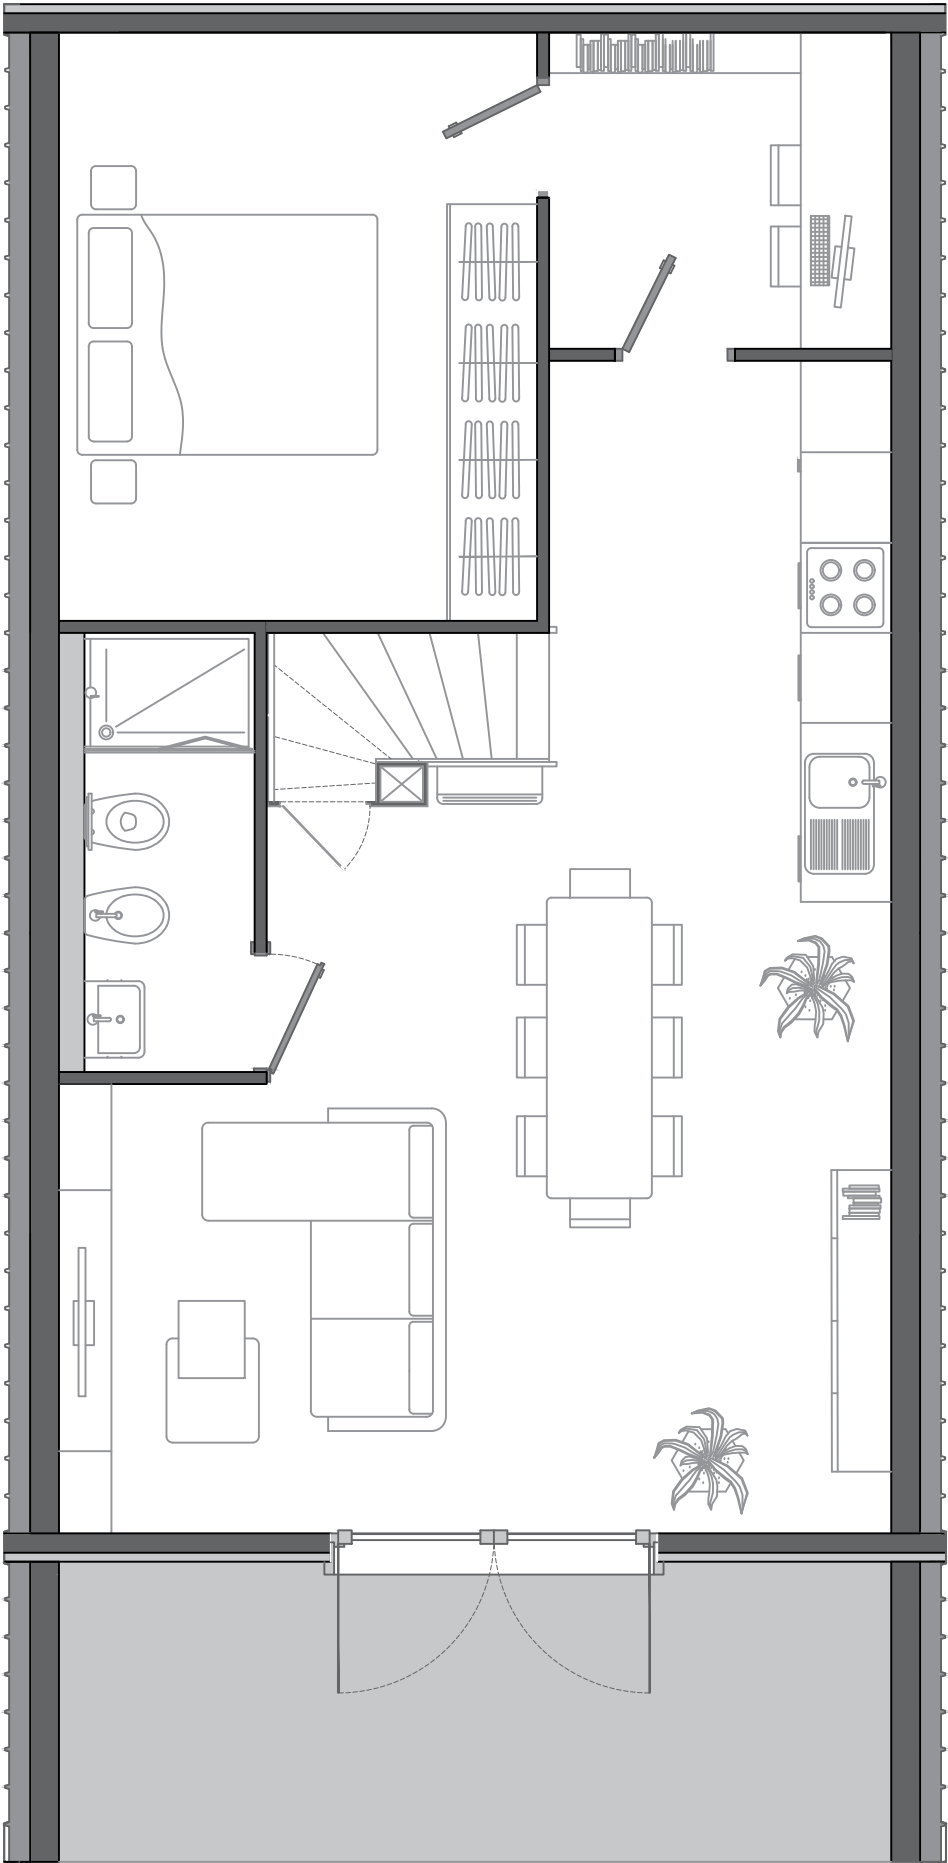

*optional


FIRST FLOOR

*VERANDA + BALCONY

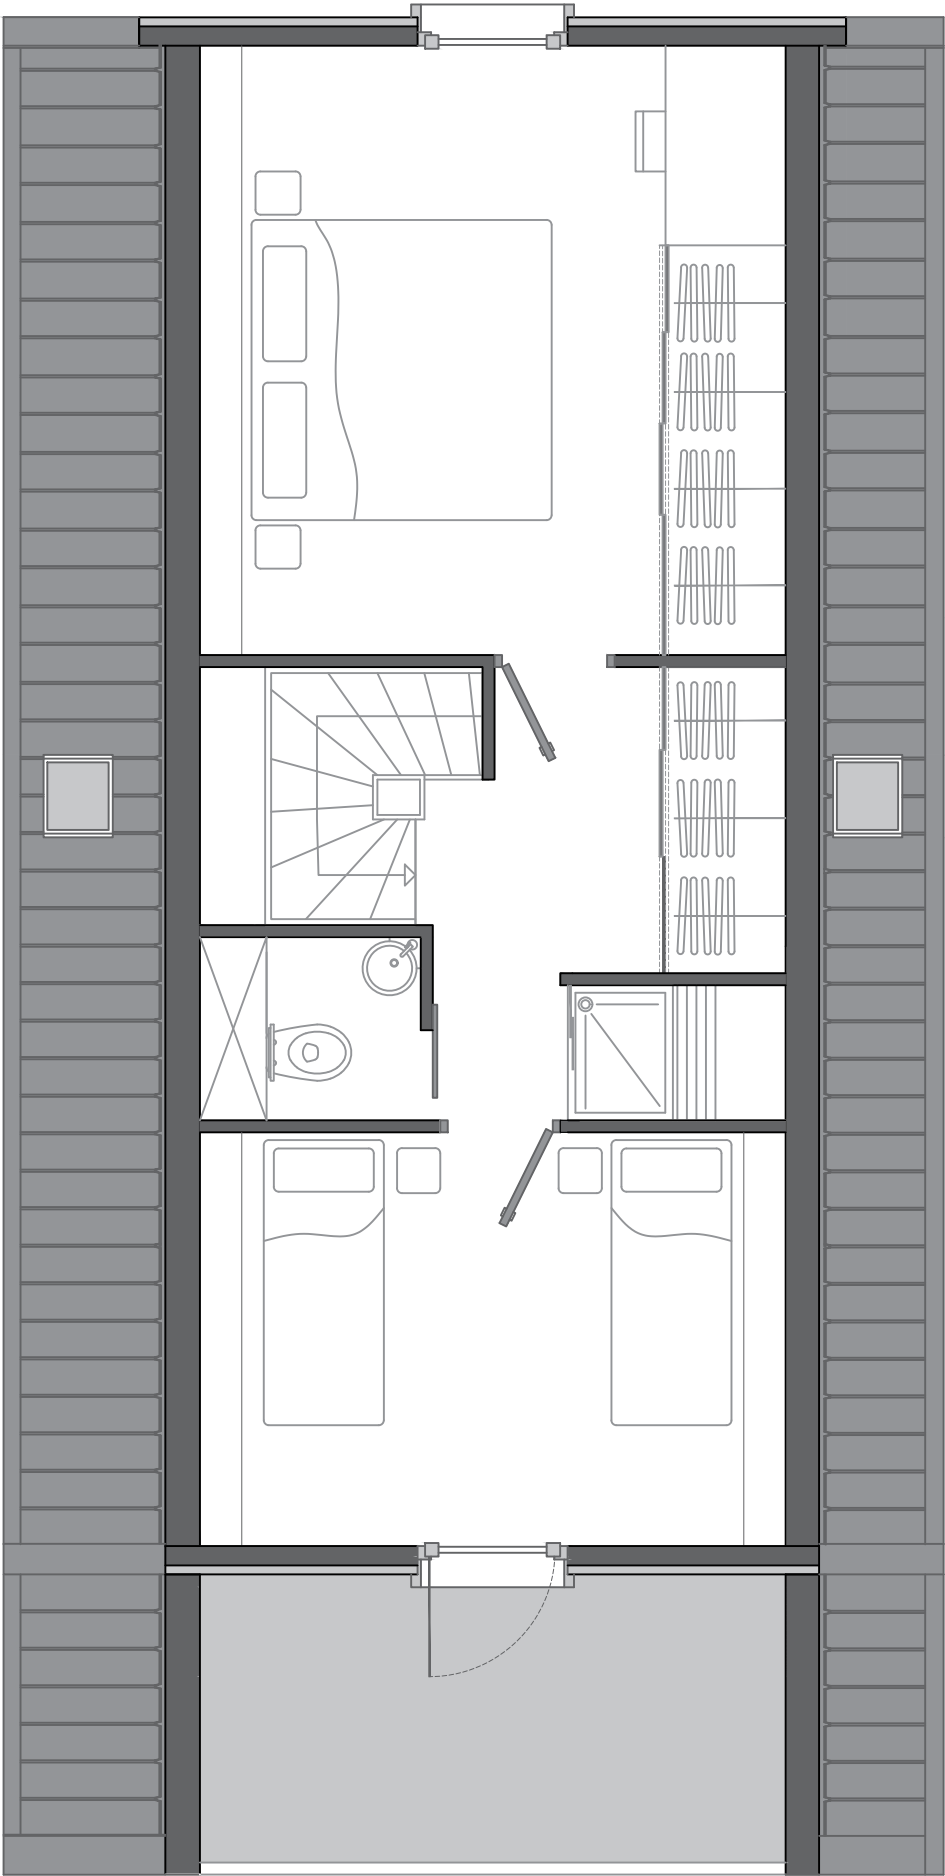


FIRST FLOOR

*VERANDA + BALCONY + DOUBLE BATHROOM

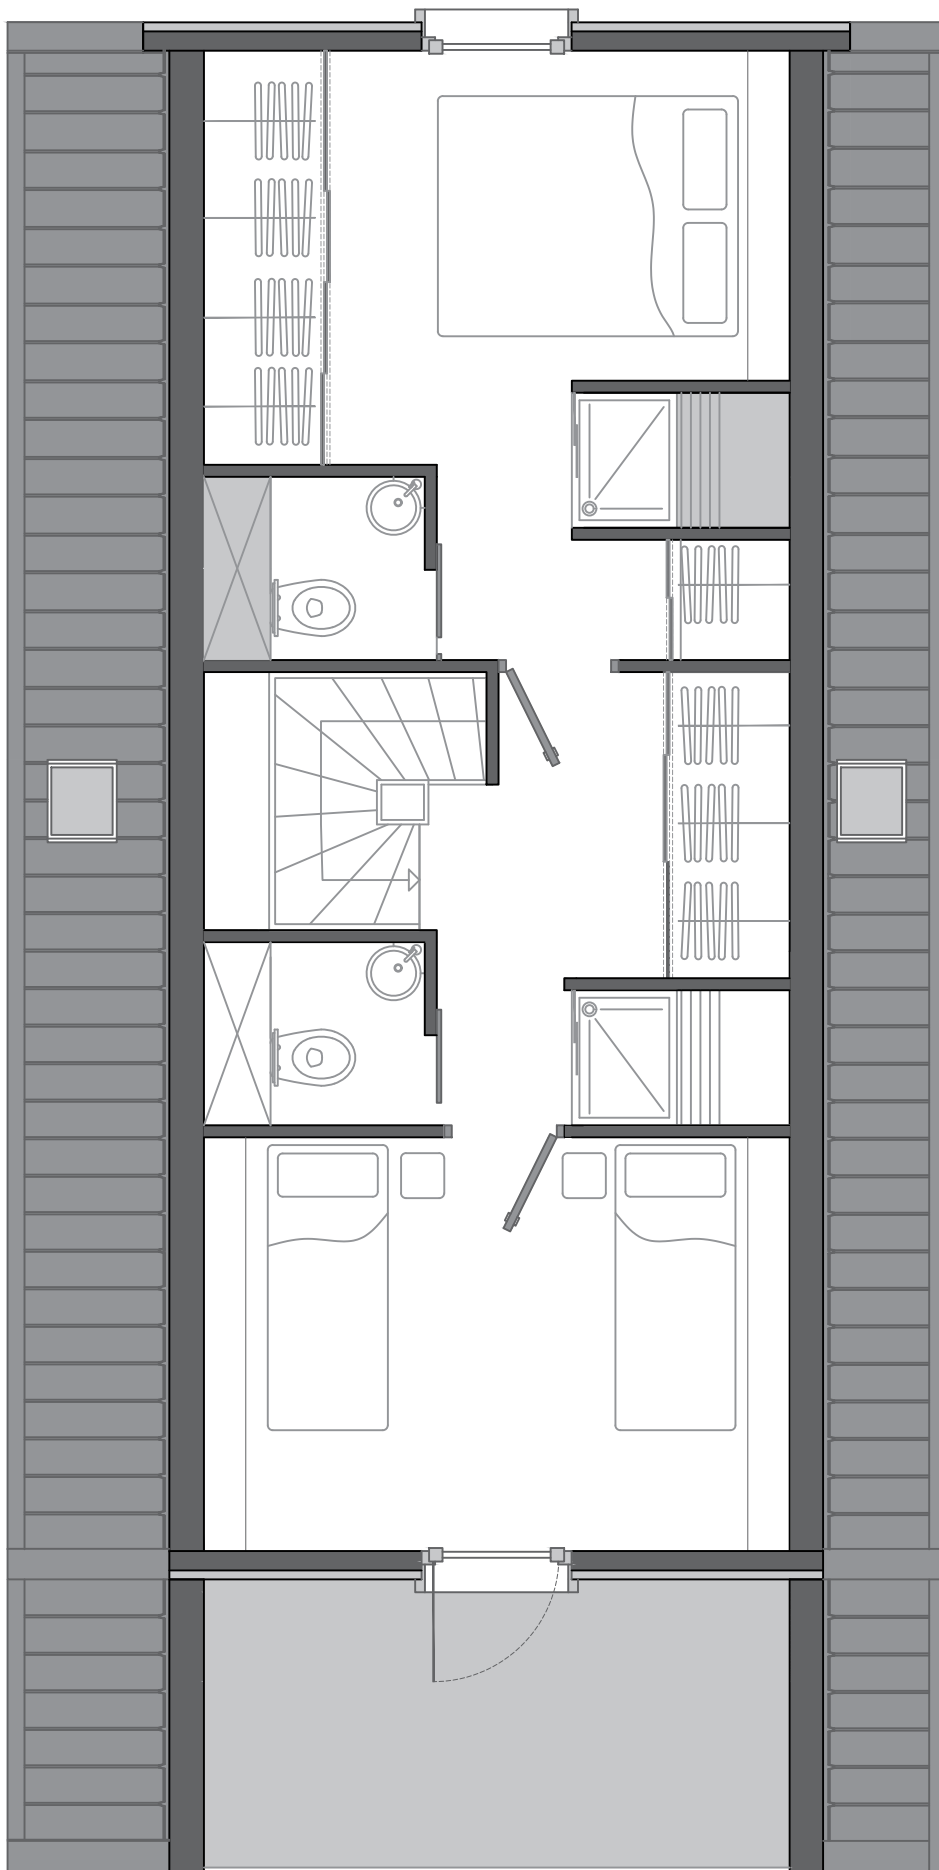


*optional

SECTION

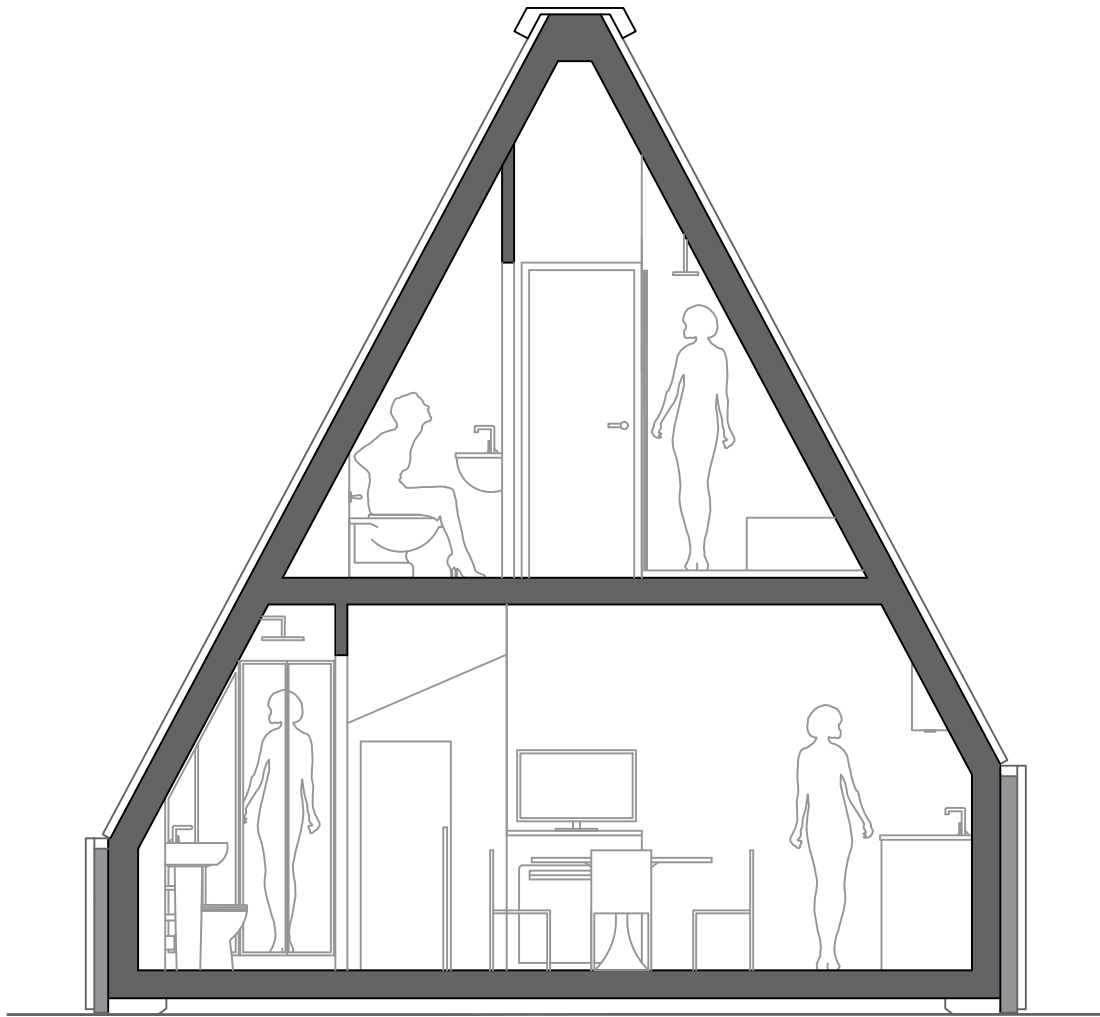


GROUND FLOOR
Architectural drawing

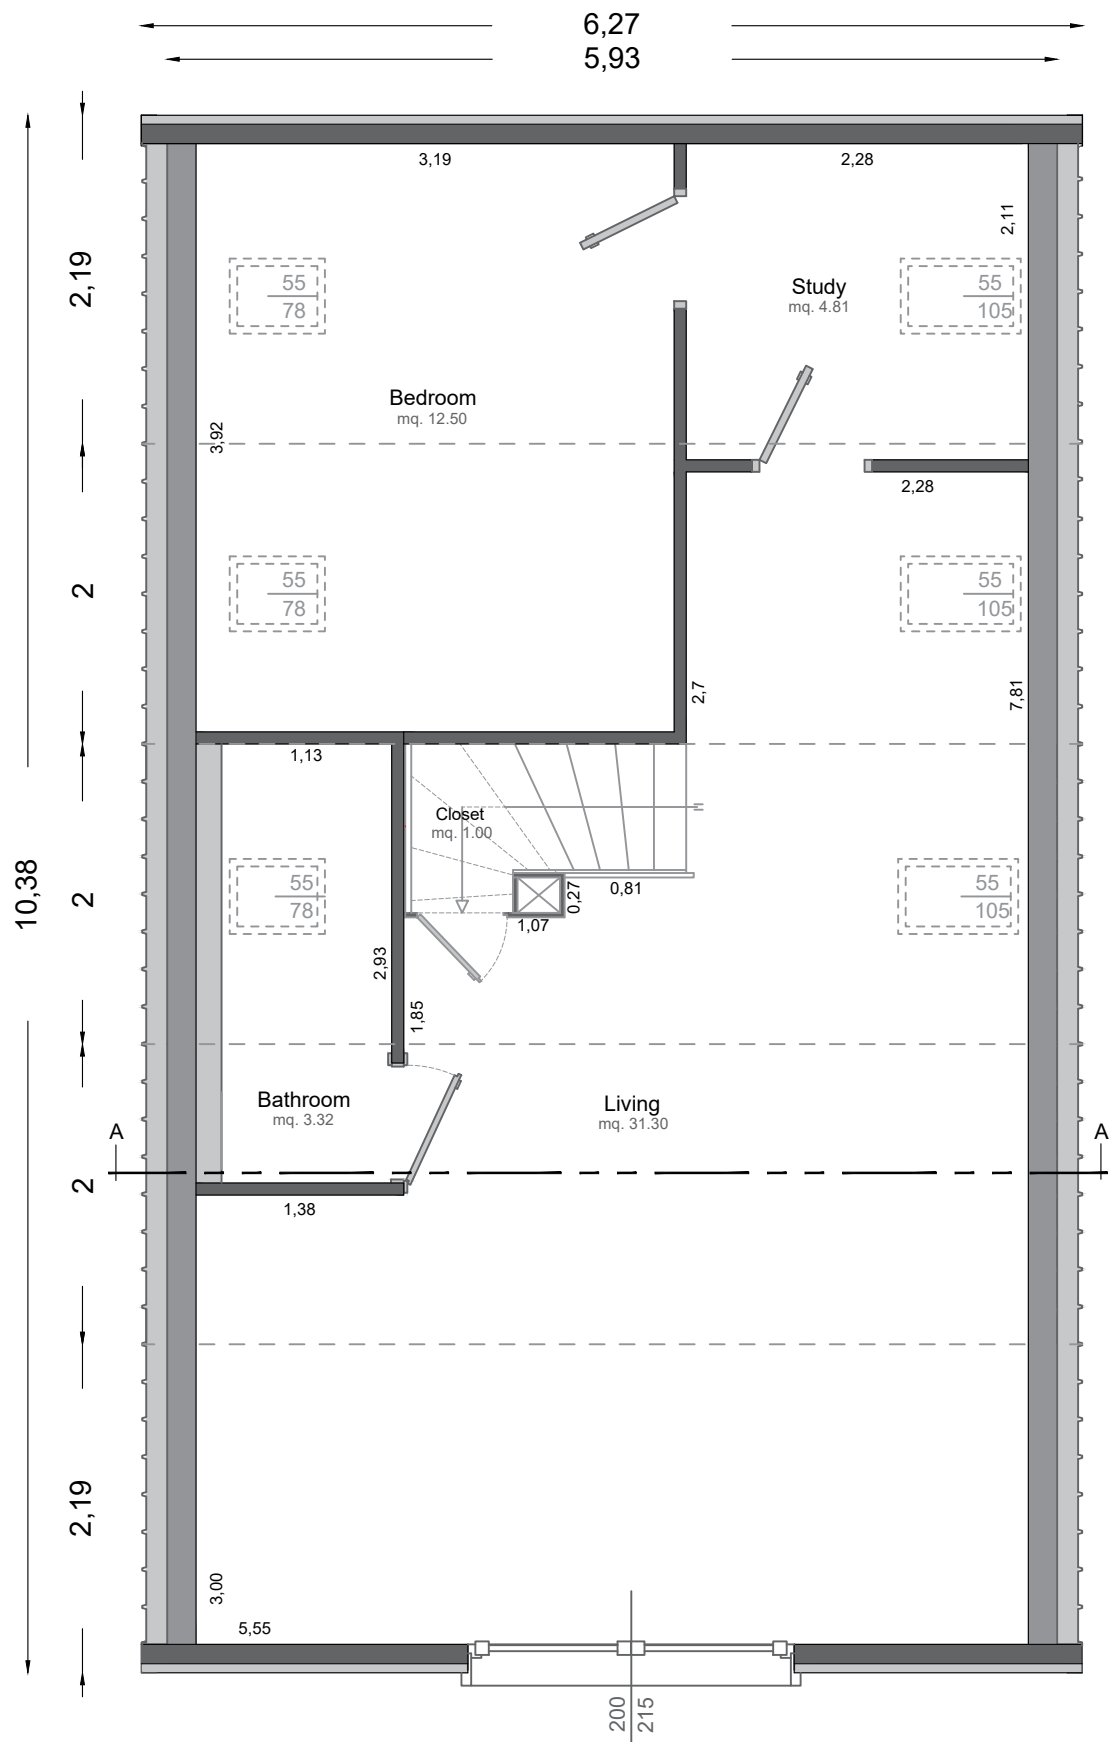


FIRST FLOOR

Architectural drawing

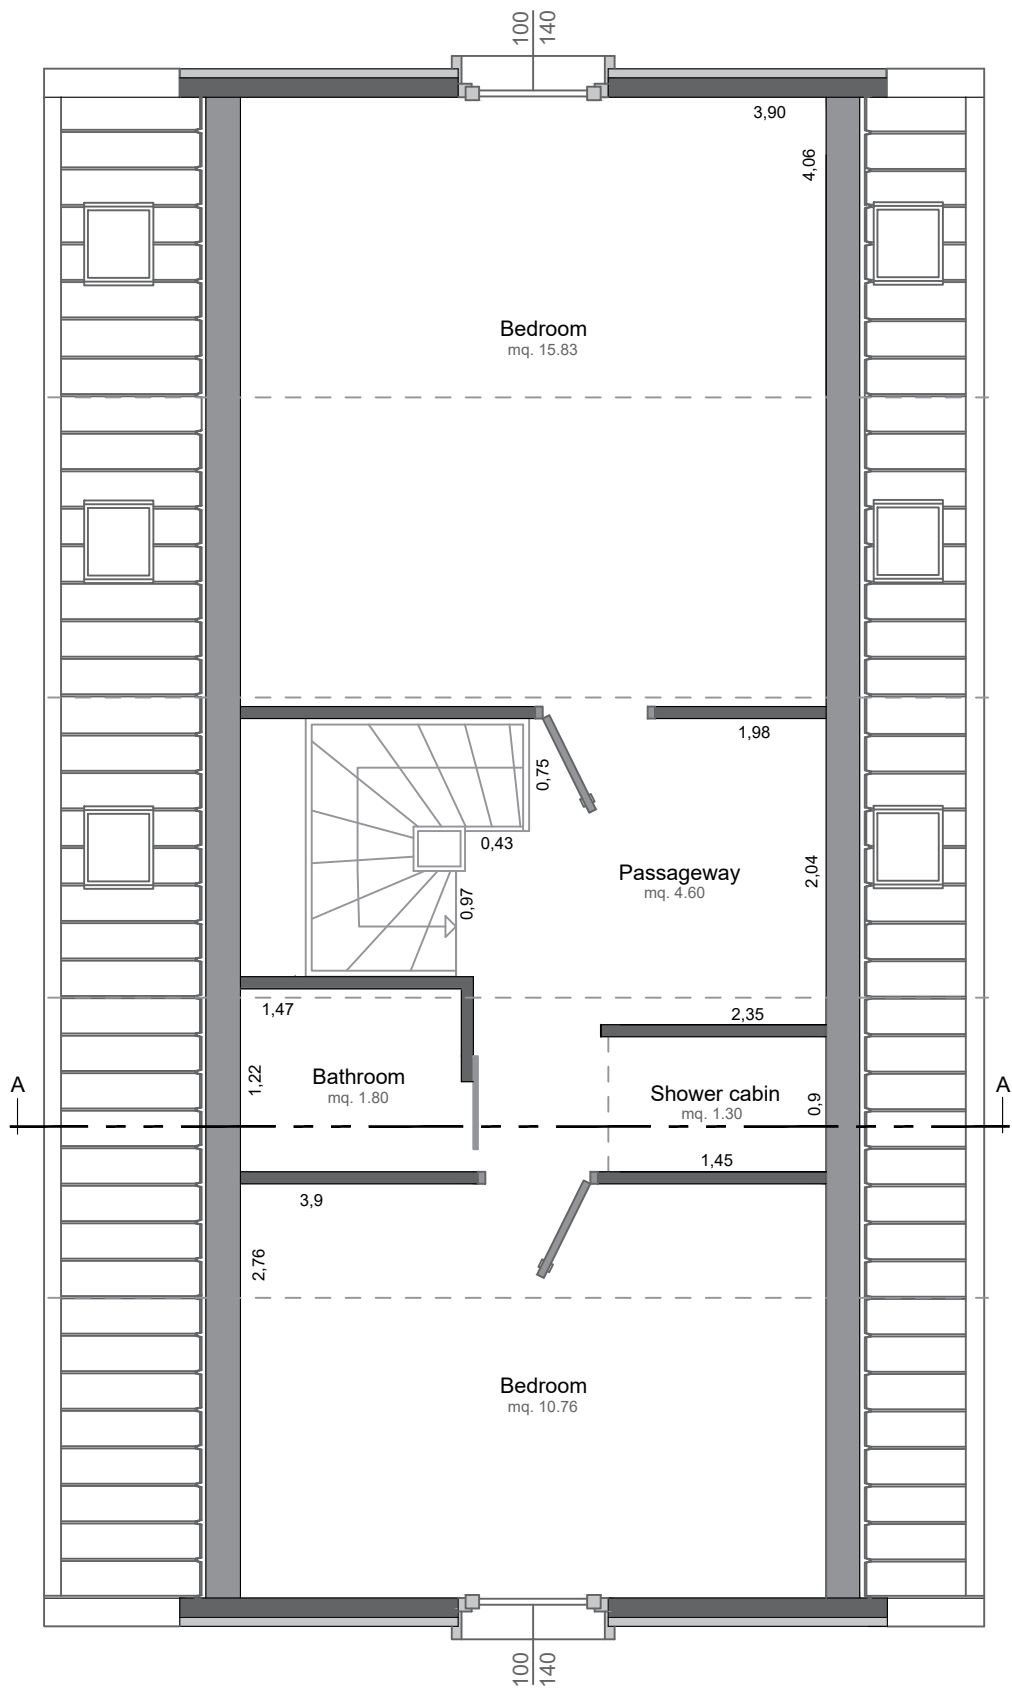


FIRST FLOOR + 2nd BATHROOM

Architectural drawing

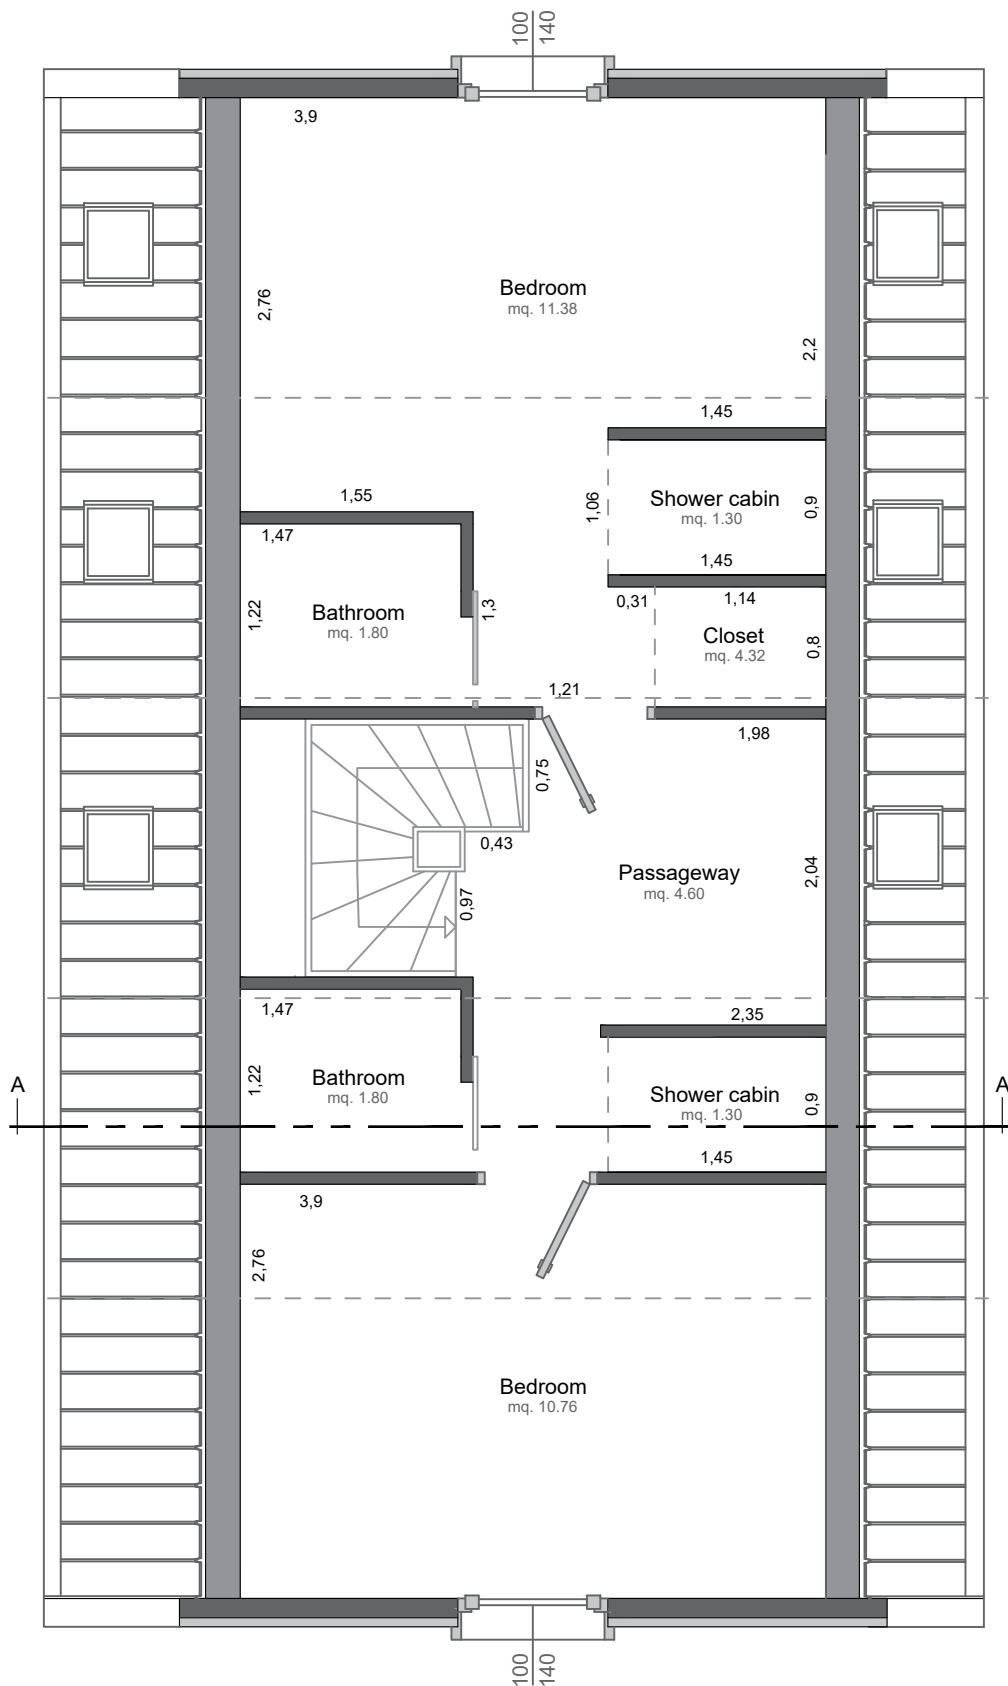


GROUND FLOOR WITH VERANDA

Architectural drawing

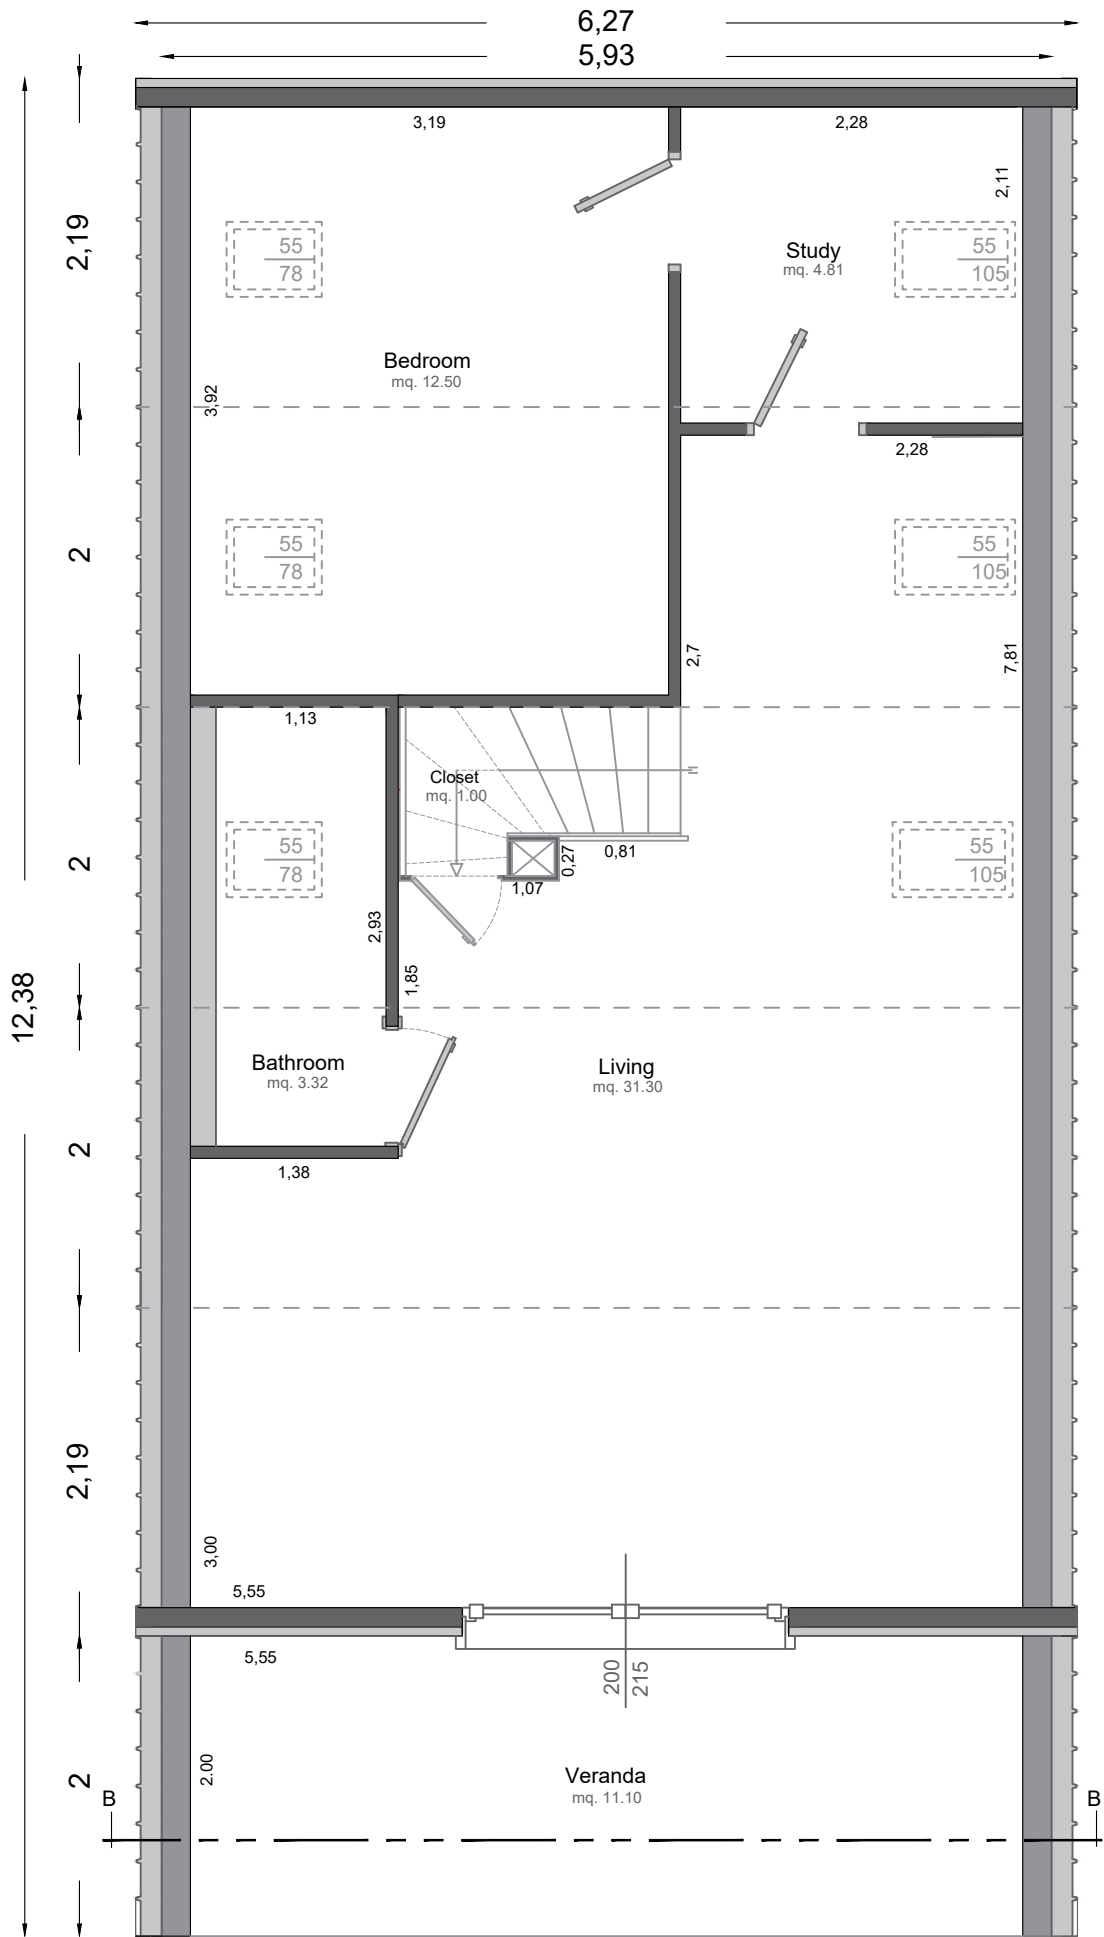


FIRST FLOOR WITH BALCONY

Architectural drawing

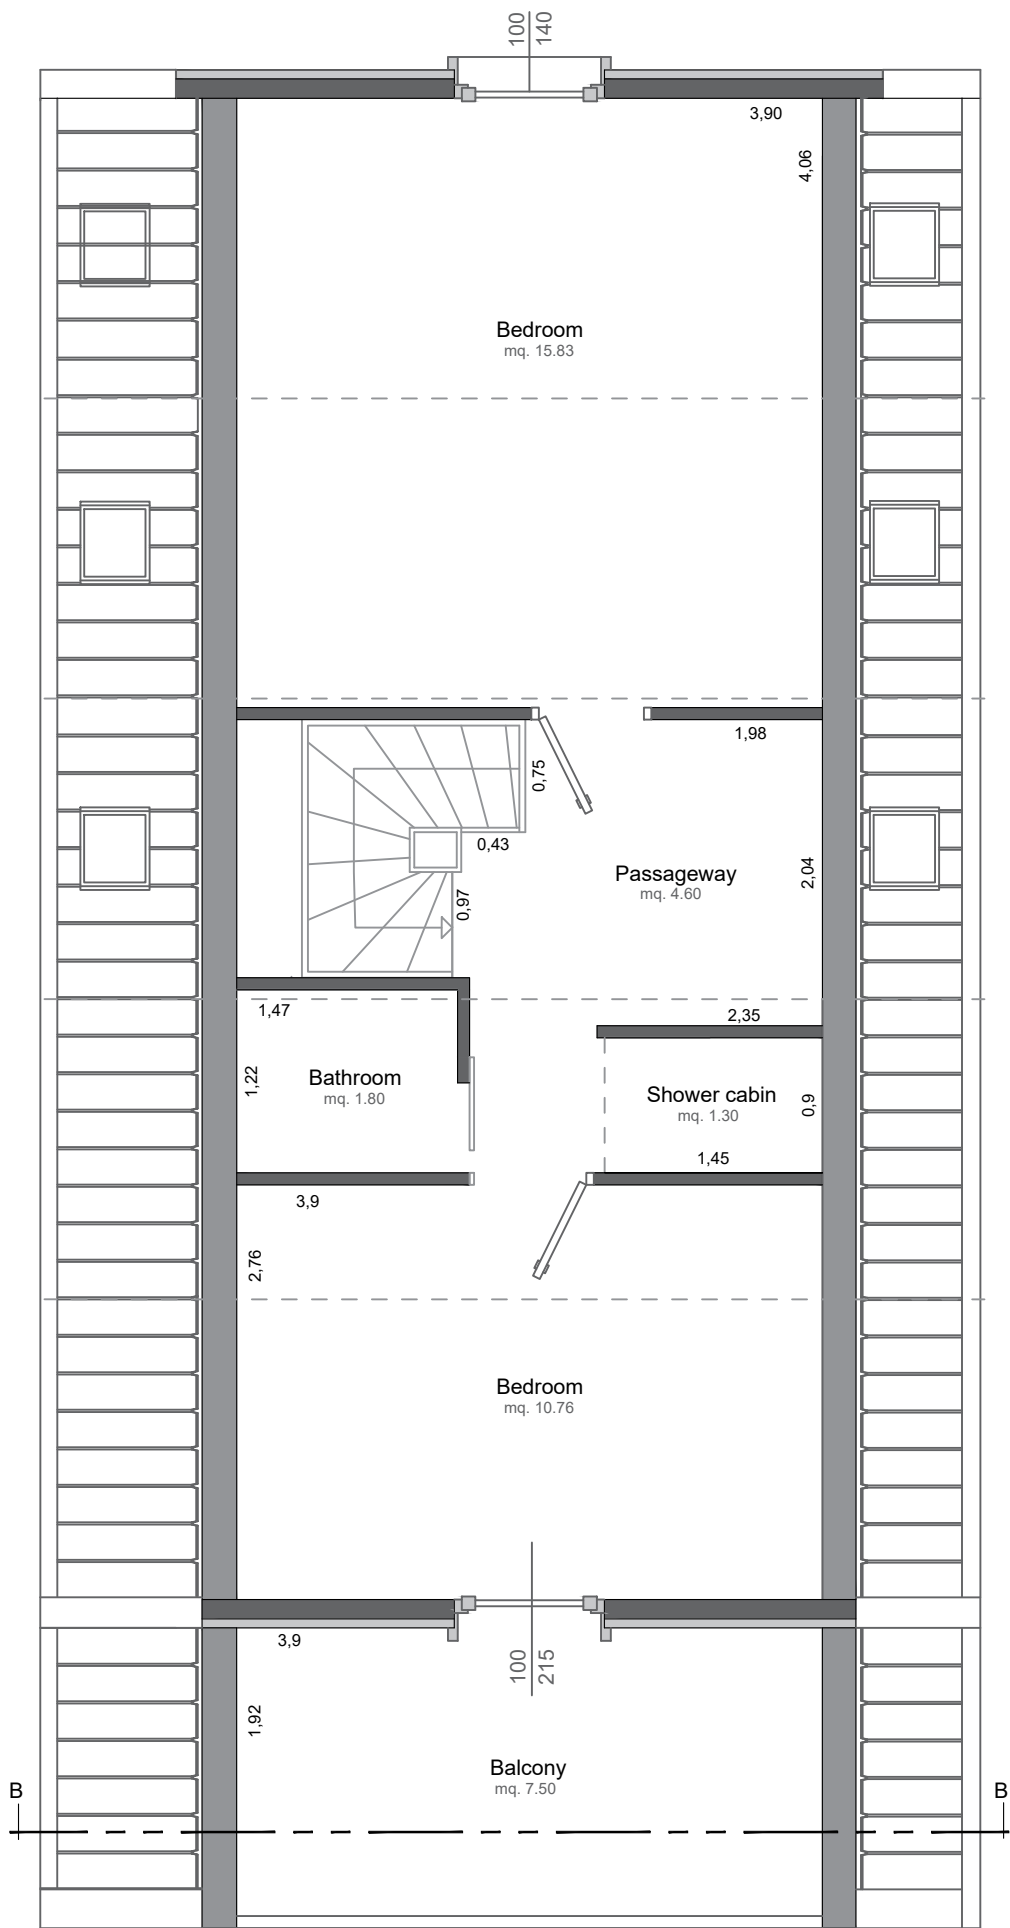


SECTION A-A

Architectural drawing

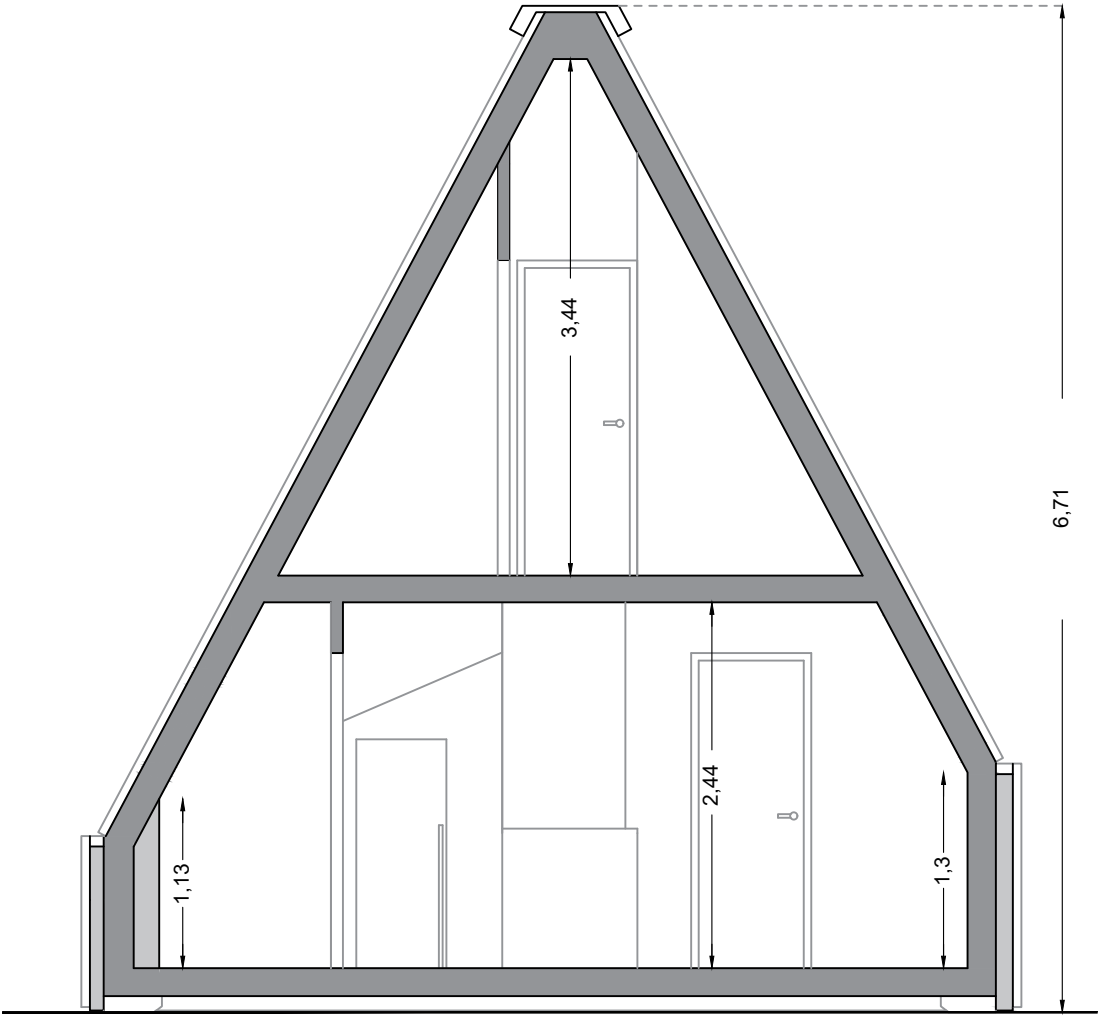

SECTION B-B

Architectural drawing

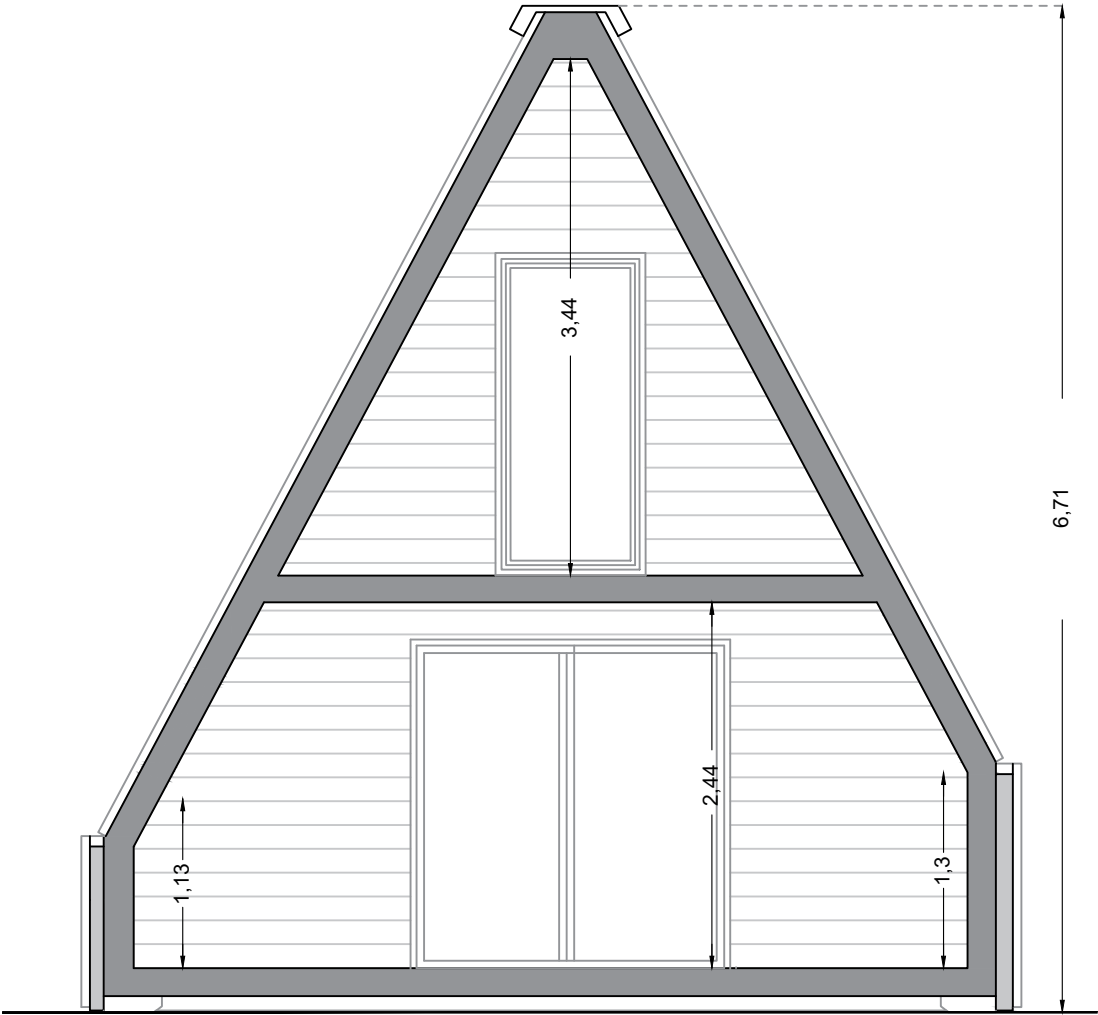

FRONT FACADE

Architectural drawing




FRONT FACADE + PORCH/BALCONY

Architectural drawing




BACK FACADE

Architectural drawing

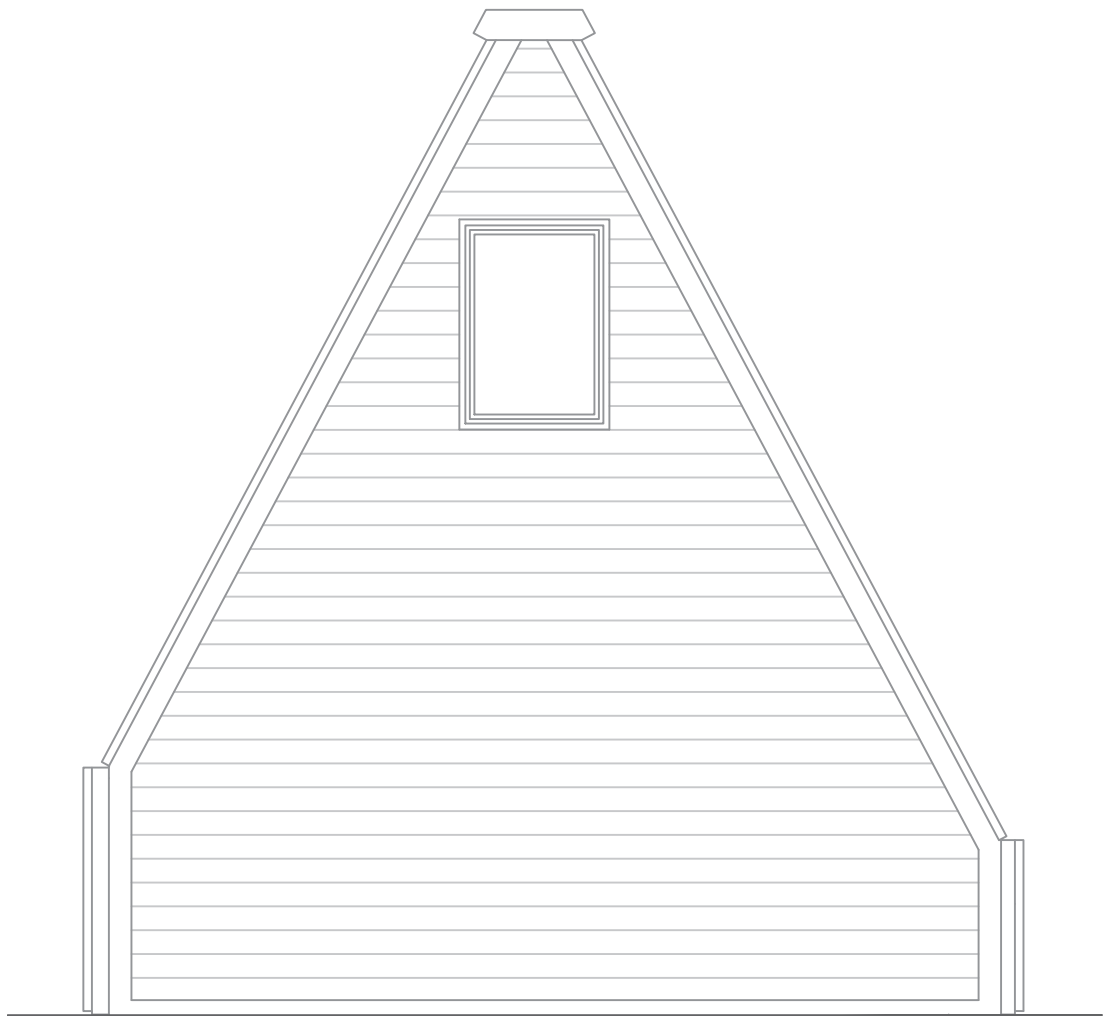

LATERAL FACADE

Architectural drawing

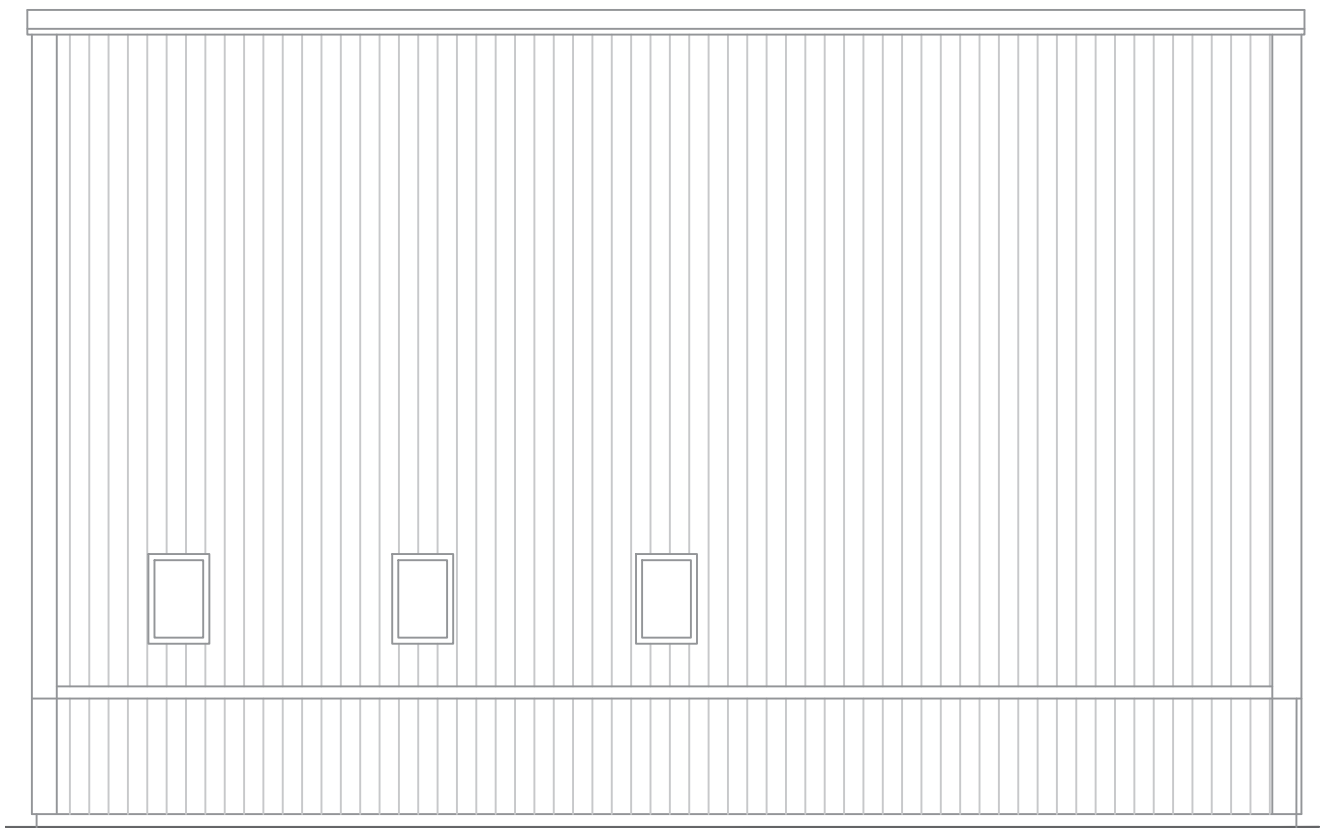

LATERAL FACADE

Architectural drawing

